

Revisions:	Date:


Contractor / Installer

Project:

Sheet Title:

Sheet Number:

Sheet Size:

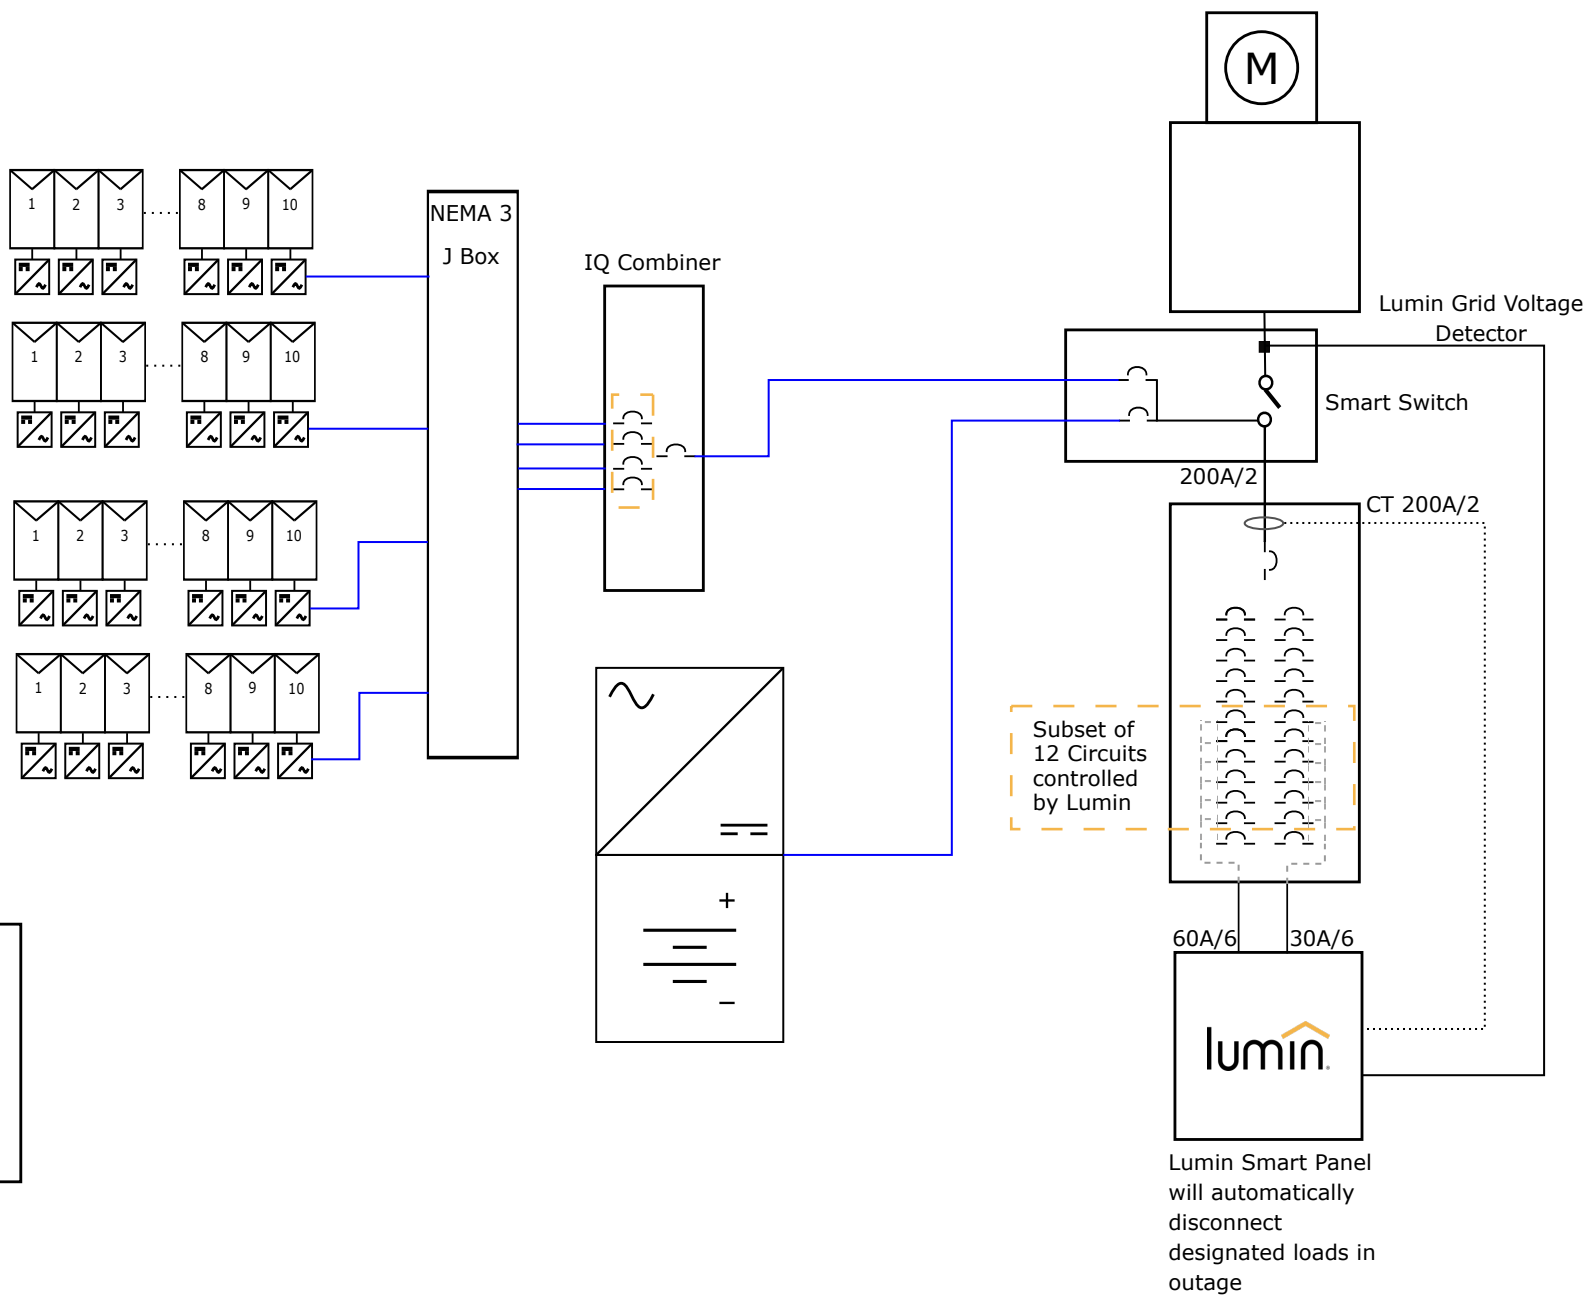

Line Legend:

DC Conductor	—
AC Conductor	—
CT Wire

Lumin Smart Panel will automatically disconnect designated loads in outage



Conductor Schedule:

Equipment Schedule: